




WOHNUNG 12 DG 6.5 Zimmer  
 Wohnfläche 130 m<sup>2</sup> / Terrasse 130 m<sup>2</sup>

0 1 2 3 4 5m MST: 1:100

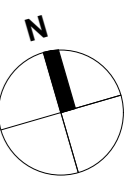


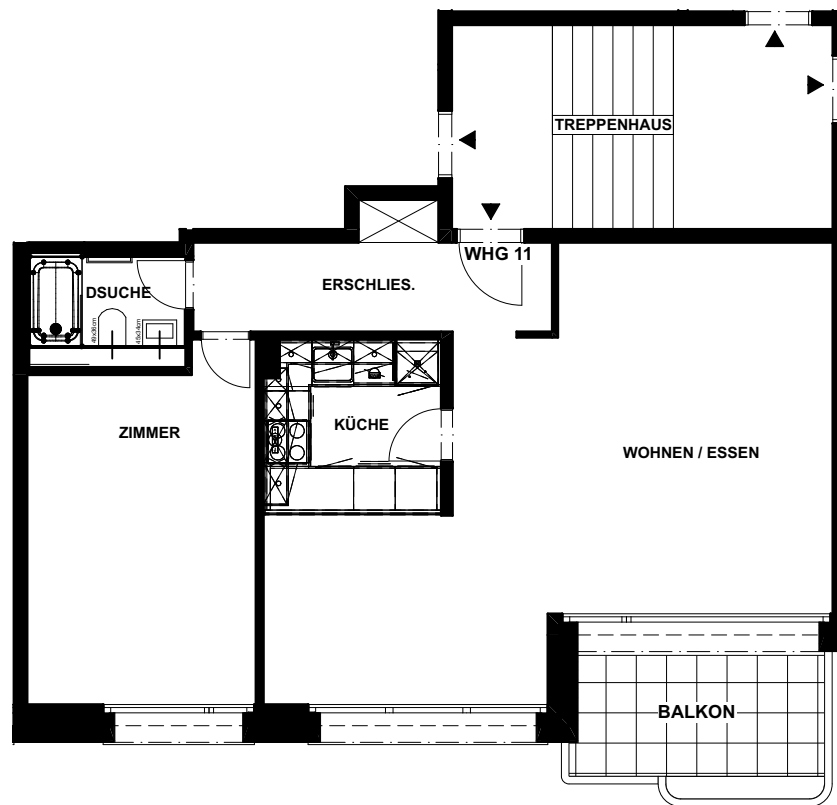


WOHNUNG 11 2OG 2.5 Zimmer  
 Wohnfläche 61 m<sup>2</sup> / Balkon 6.7 m<sup>2</sup>

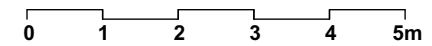


MST: 1:100

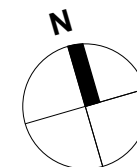


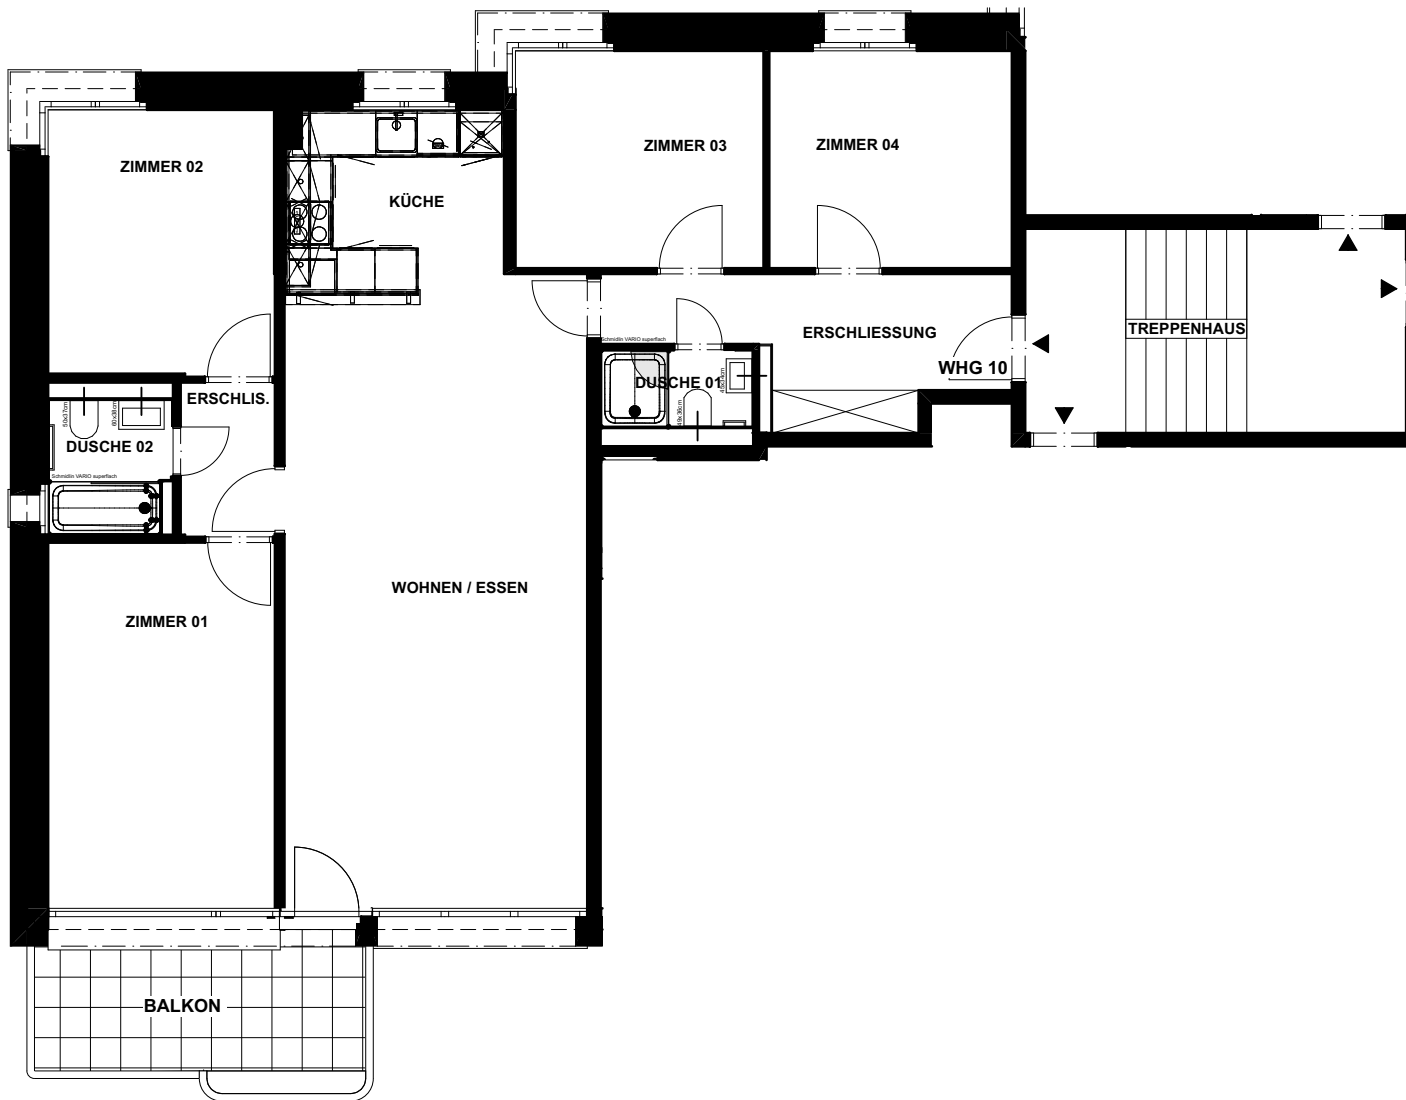

WOHNUNG 10 5.5 Zimmer  
 Wohnfläche 104 m<sup>2</sup> / Balkon 8.8 m<sup>2</sup>

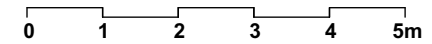


MST: 1:100

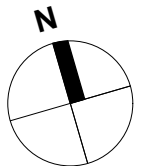





WOHNUNG 9 2OG 4.5 Zimmer  
 Wohnfläche 91 m<sup>2</sup> / Balkon 8.4 m<sup>2</sup>

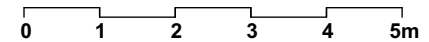

MST: 1:100

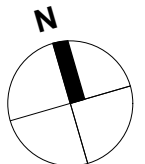


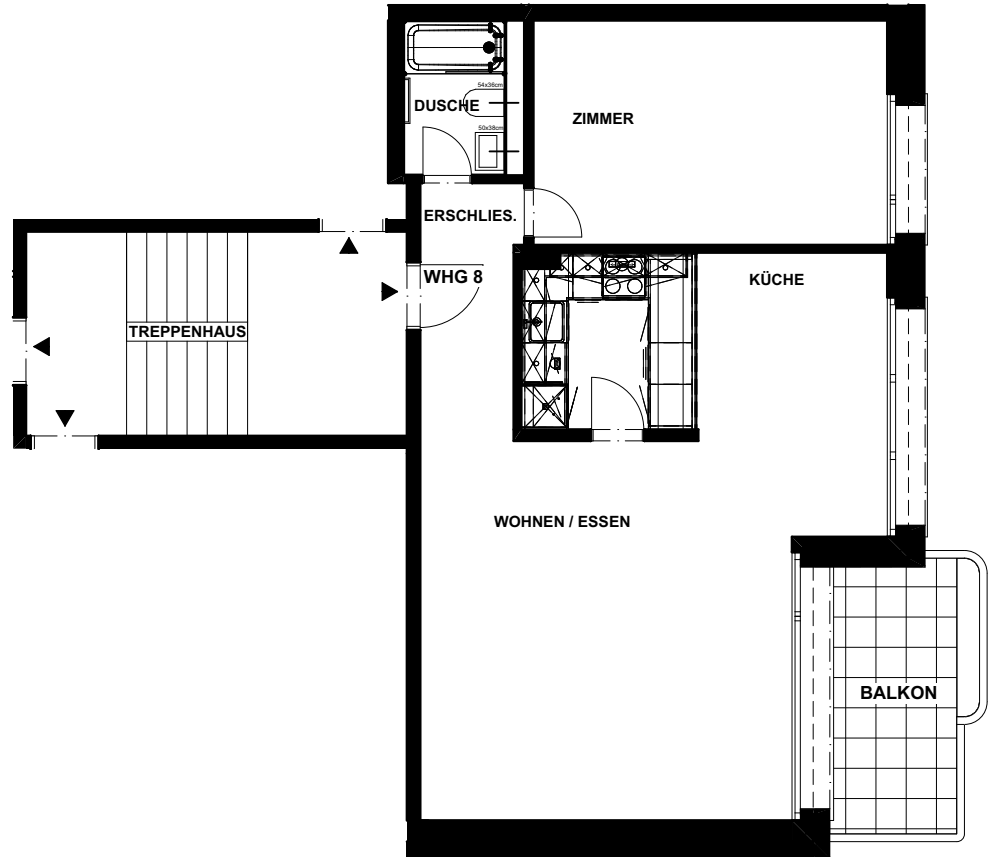


WOHNUNG 8 2OG 2.5 Zimmer  
 Wohnfläche 60 m<sup>2</sup> / Balkon 7.2 m<sup>2</sup>



MST: 1:100

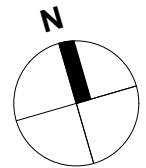


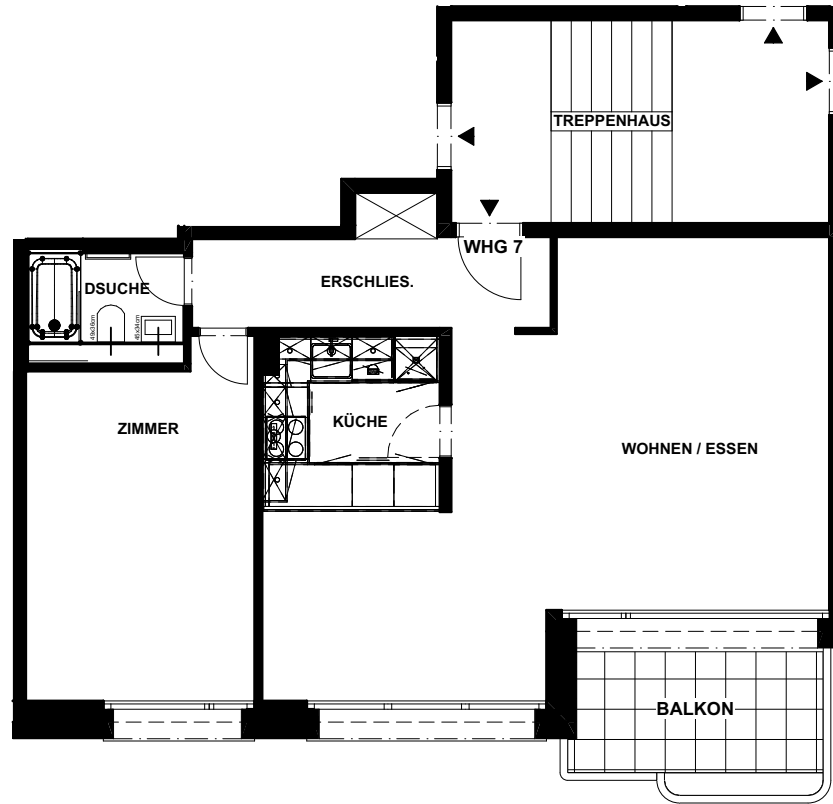


WOHNUNG 7 1OG 2.5 Zimmer  
Wohnfläche 61 m<sup>2</sup> / Balkon 6.7 m<sup>2</sup>




MST: 1:100

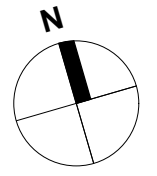


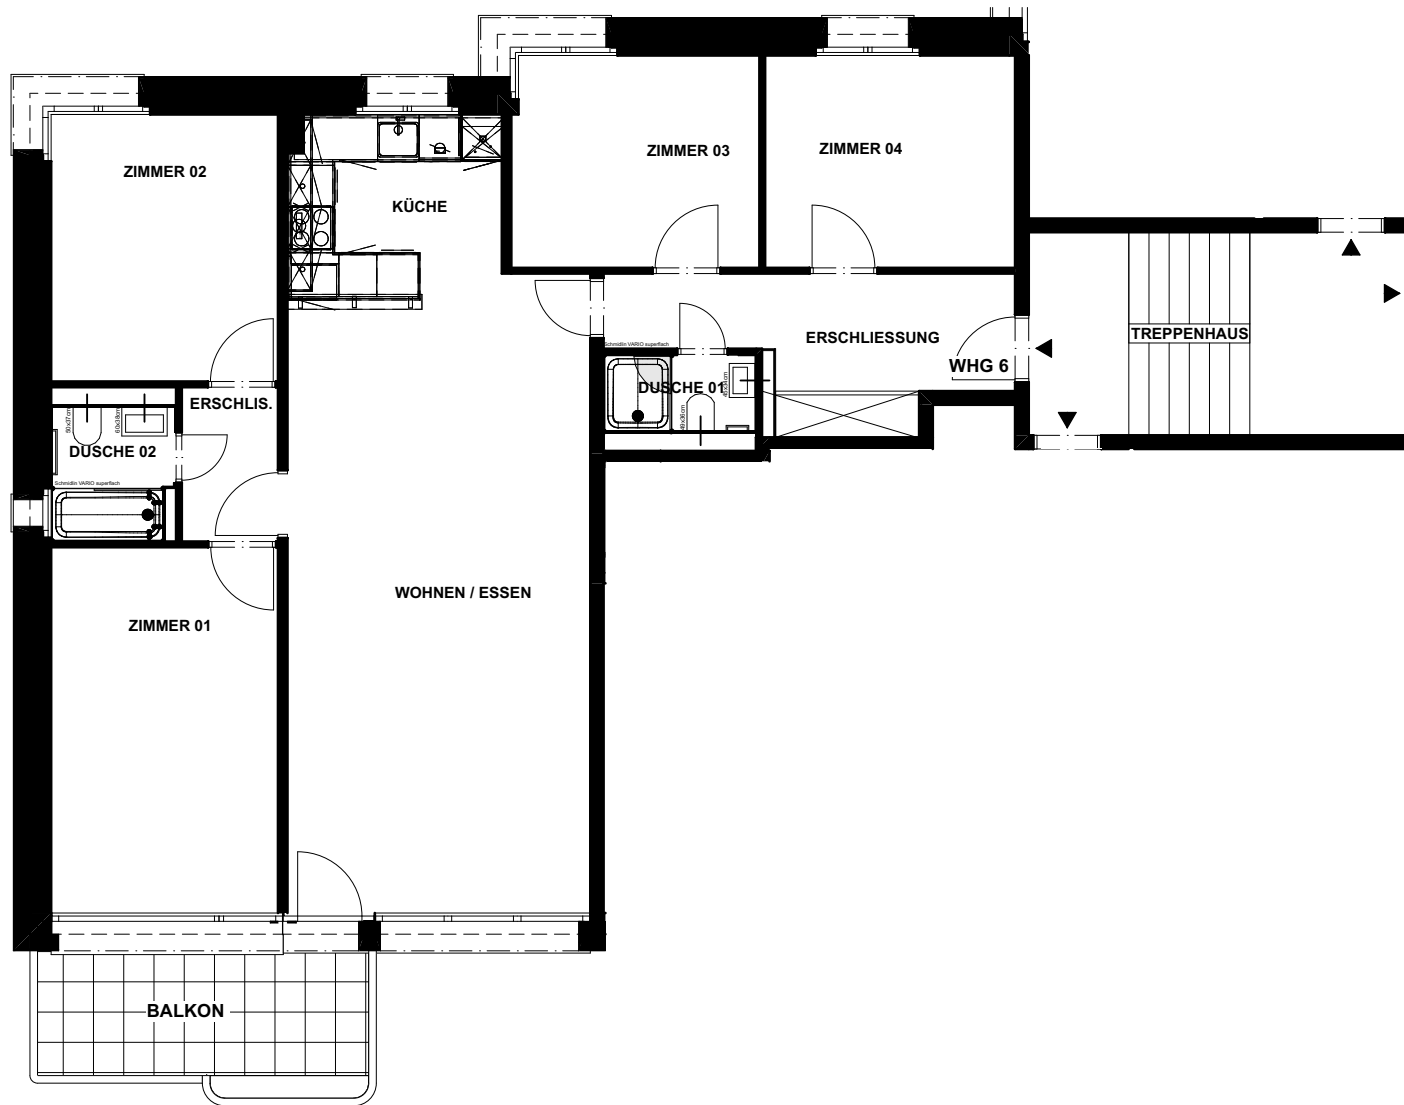


WOHNUNG 6 1OG 5.5 Zimmer  
 Wohnfläche 104 m<sup>2</sup> / Balkon 8.8 m<sup>2</sup>

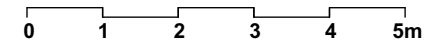

MST: 1:100

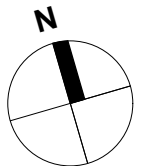


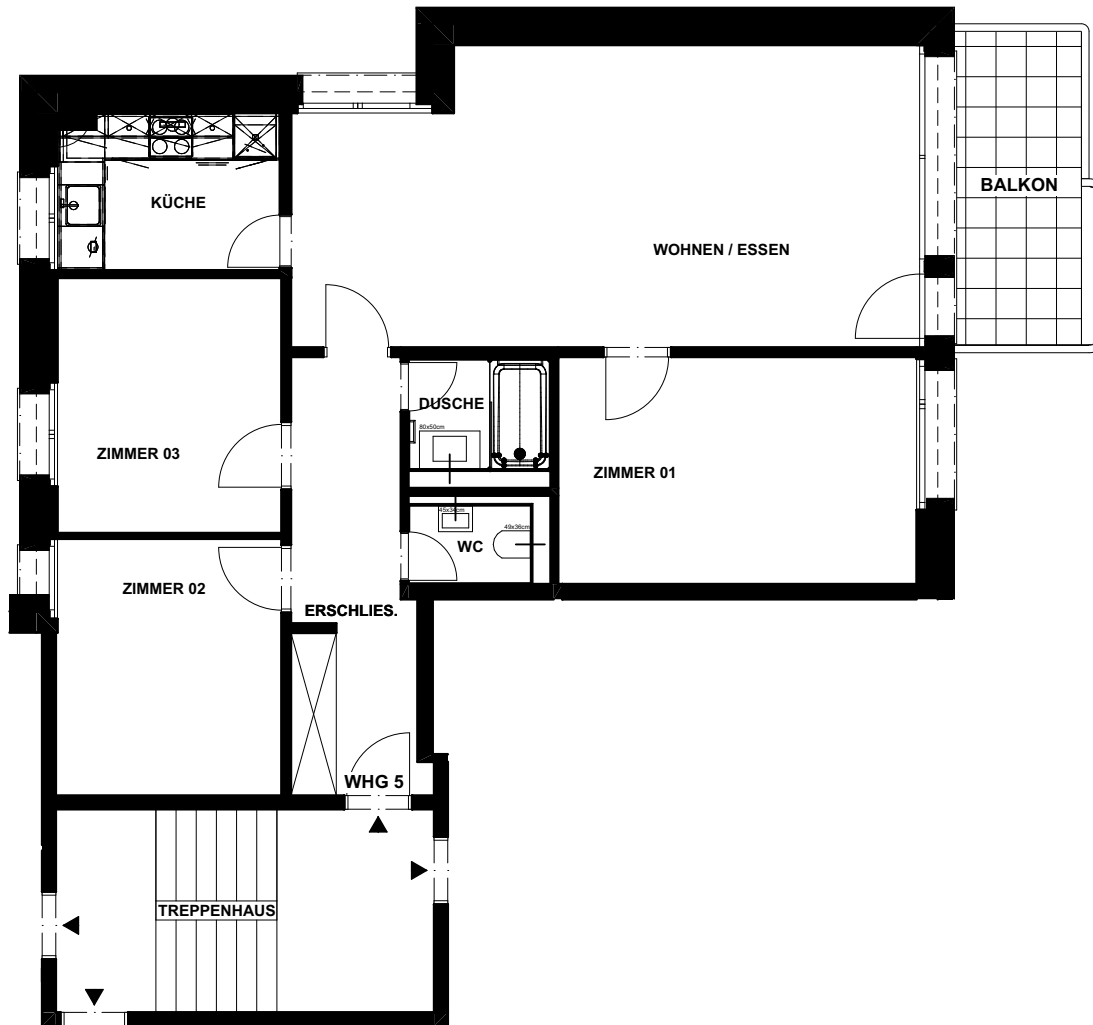


WOHNUNG 5 1OG 4.5 Zimmer  
 Wohnfläche 91 m<sup>2</sup> / Balkon 8.4 m<sup>2</sup>




MST: 1:100

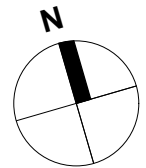


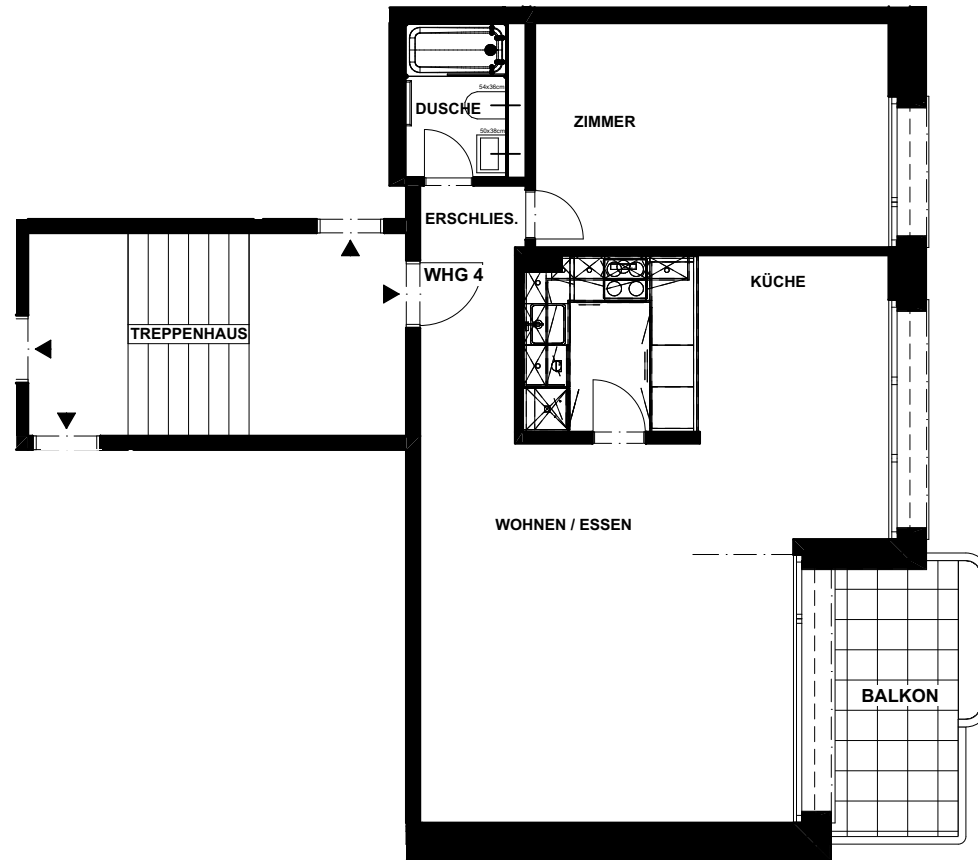


WOHNUNG 4 1OG 2.5 Zimmer  
Wohnfläche 60 m<sup>2</sup> / Balkon 7.2 m<sup>2</sup>

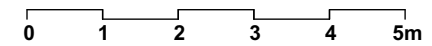

MST: 1:100

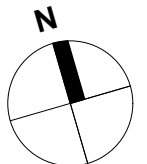

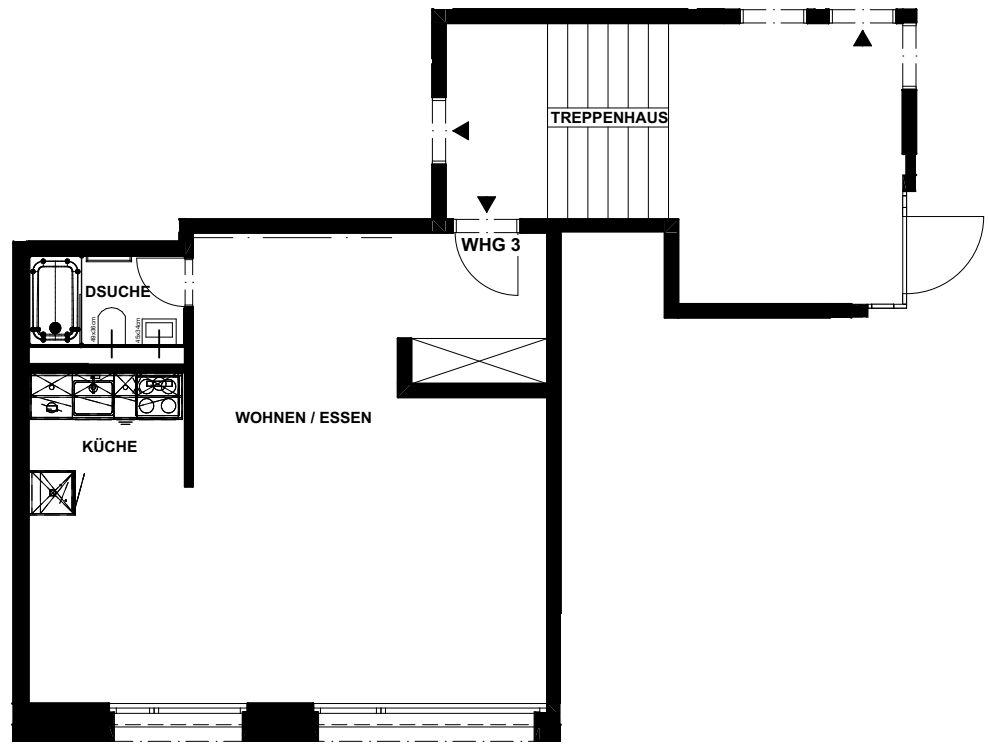



GARTENSITZPLATZ

WOHNUNG 3 EG 1.5 Zimmer  
Wohnfläche 45 m<sup>2</sup> / Gartensitzplatz 20 m<sup>2</sup>




MST: 1:100

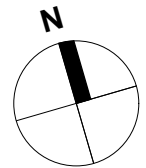

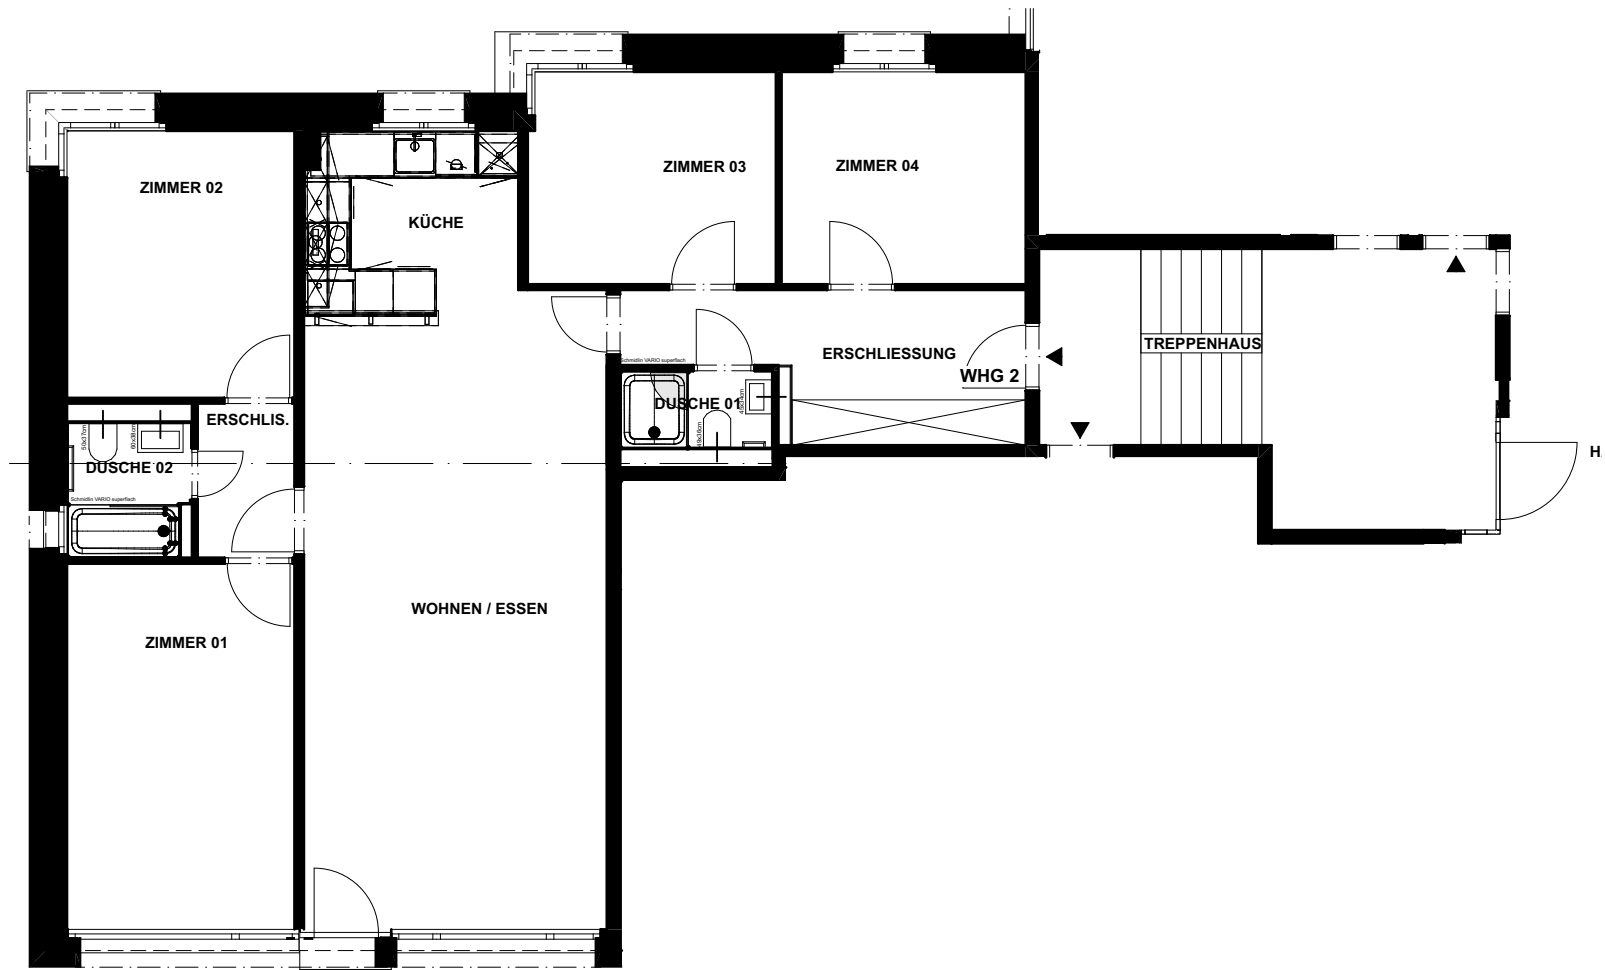


GARTENSITZPLATZ

WOHNUNG 2 EG 4.5 Zimmer  
 Wohnfläche 105 m<sup>2</sup> / Gartensitzplatz 20 m<sup>2</sup>


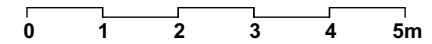



MST: 1:100

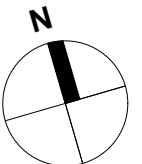




WOHNUNG 1 EG 2.5 Zimmer  
 Wohnfläche 62 m<sup>2</sup> / Gartensitzplatz 20 m<sup>2</sup>

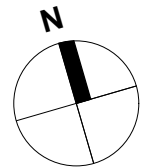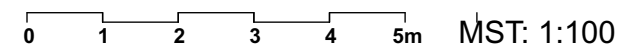


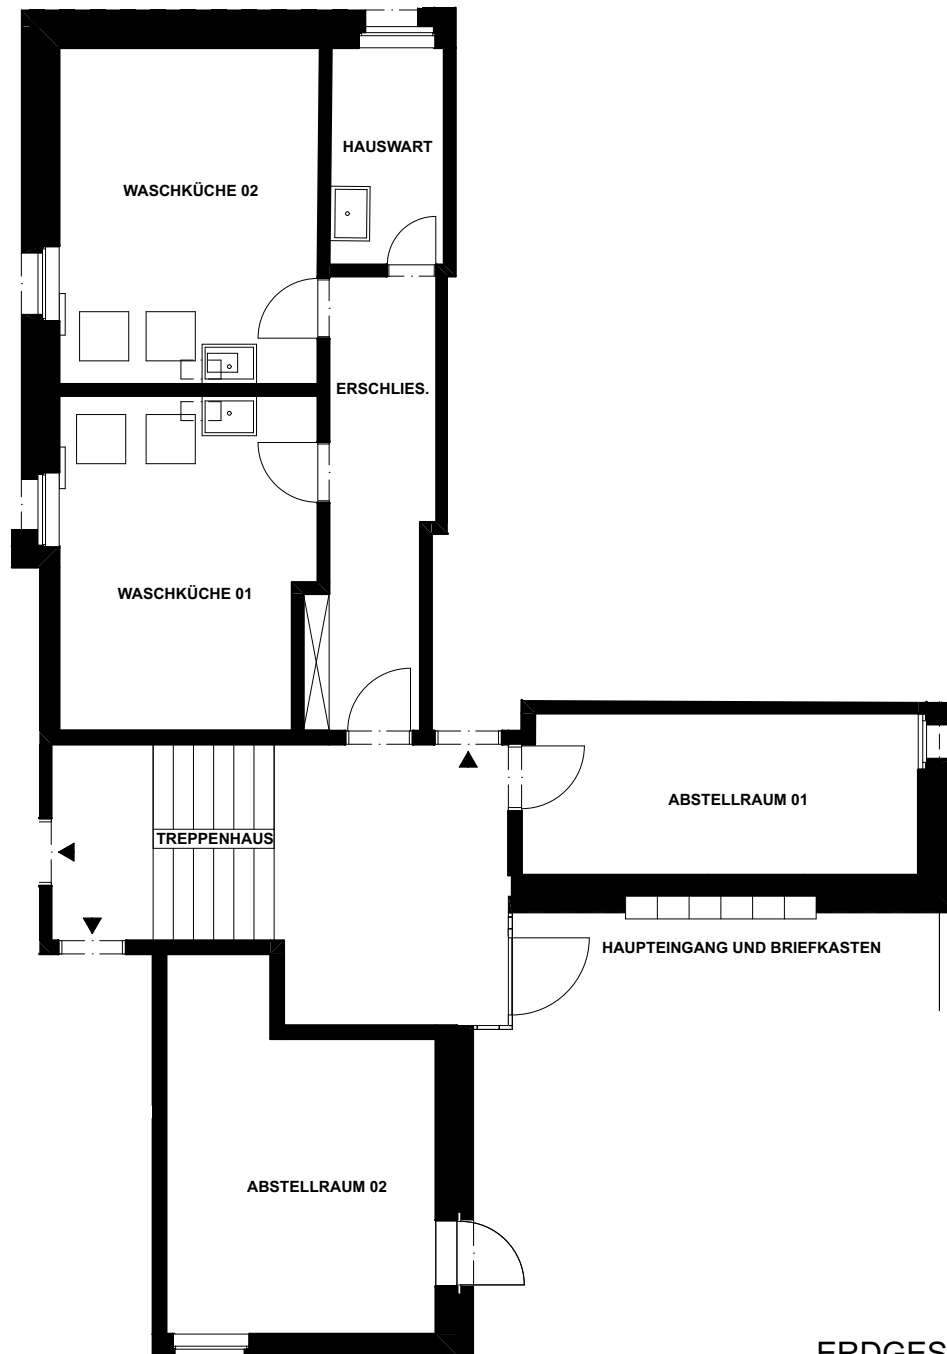

ERDGESCHOSS

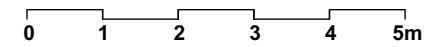

MST: 1:100

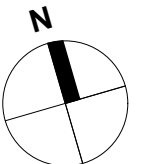





ERDGESCHOSS




MST: 1:100

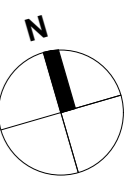

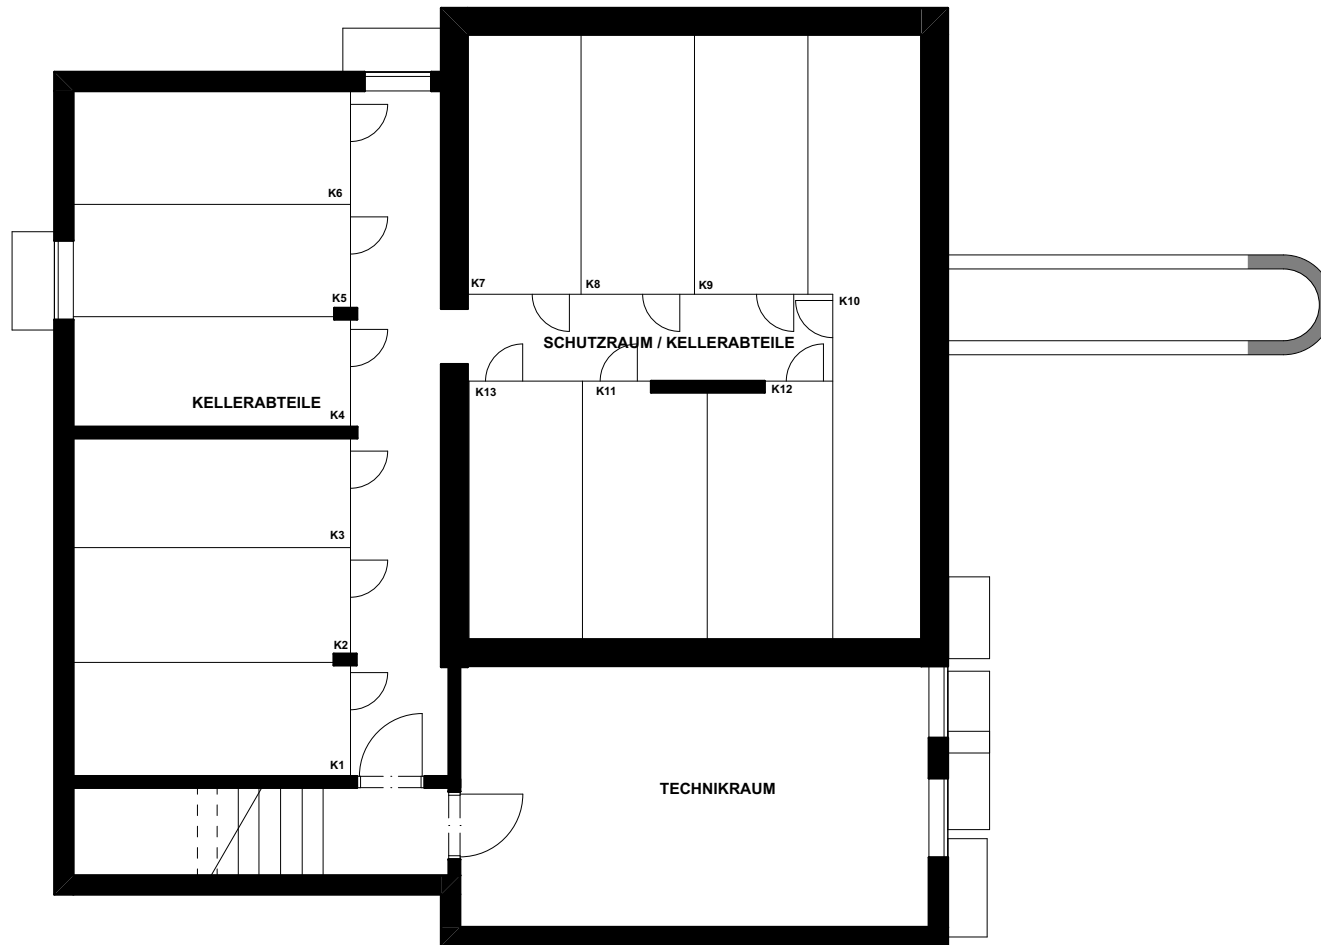

UNTERGESCHOSS

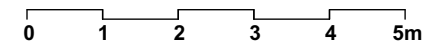

MST: 1:100

