


Ringoltingenstrasse 7
3006 Bern
Milena Reis / Lukas Marti

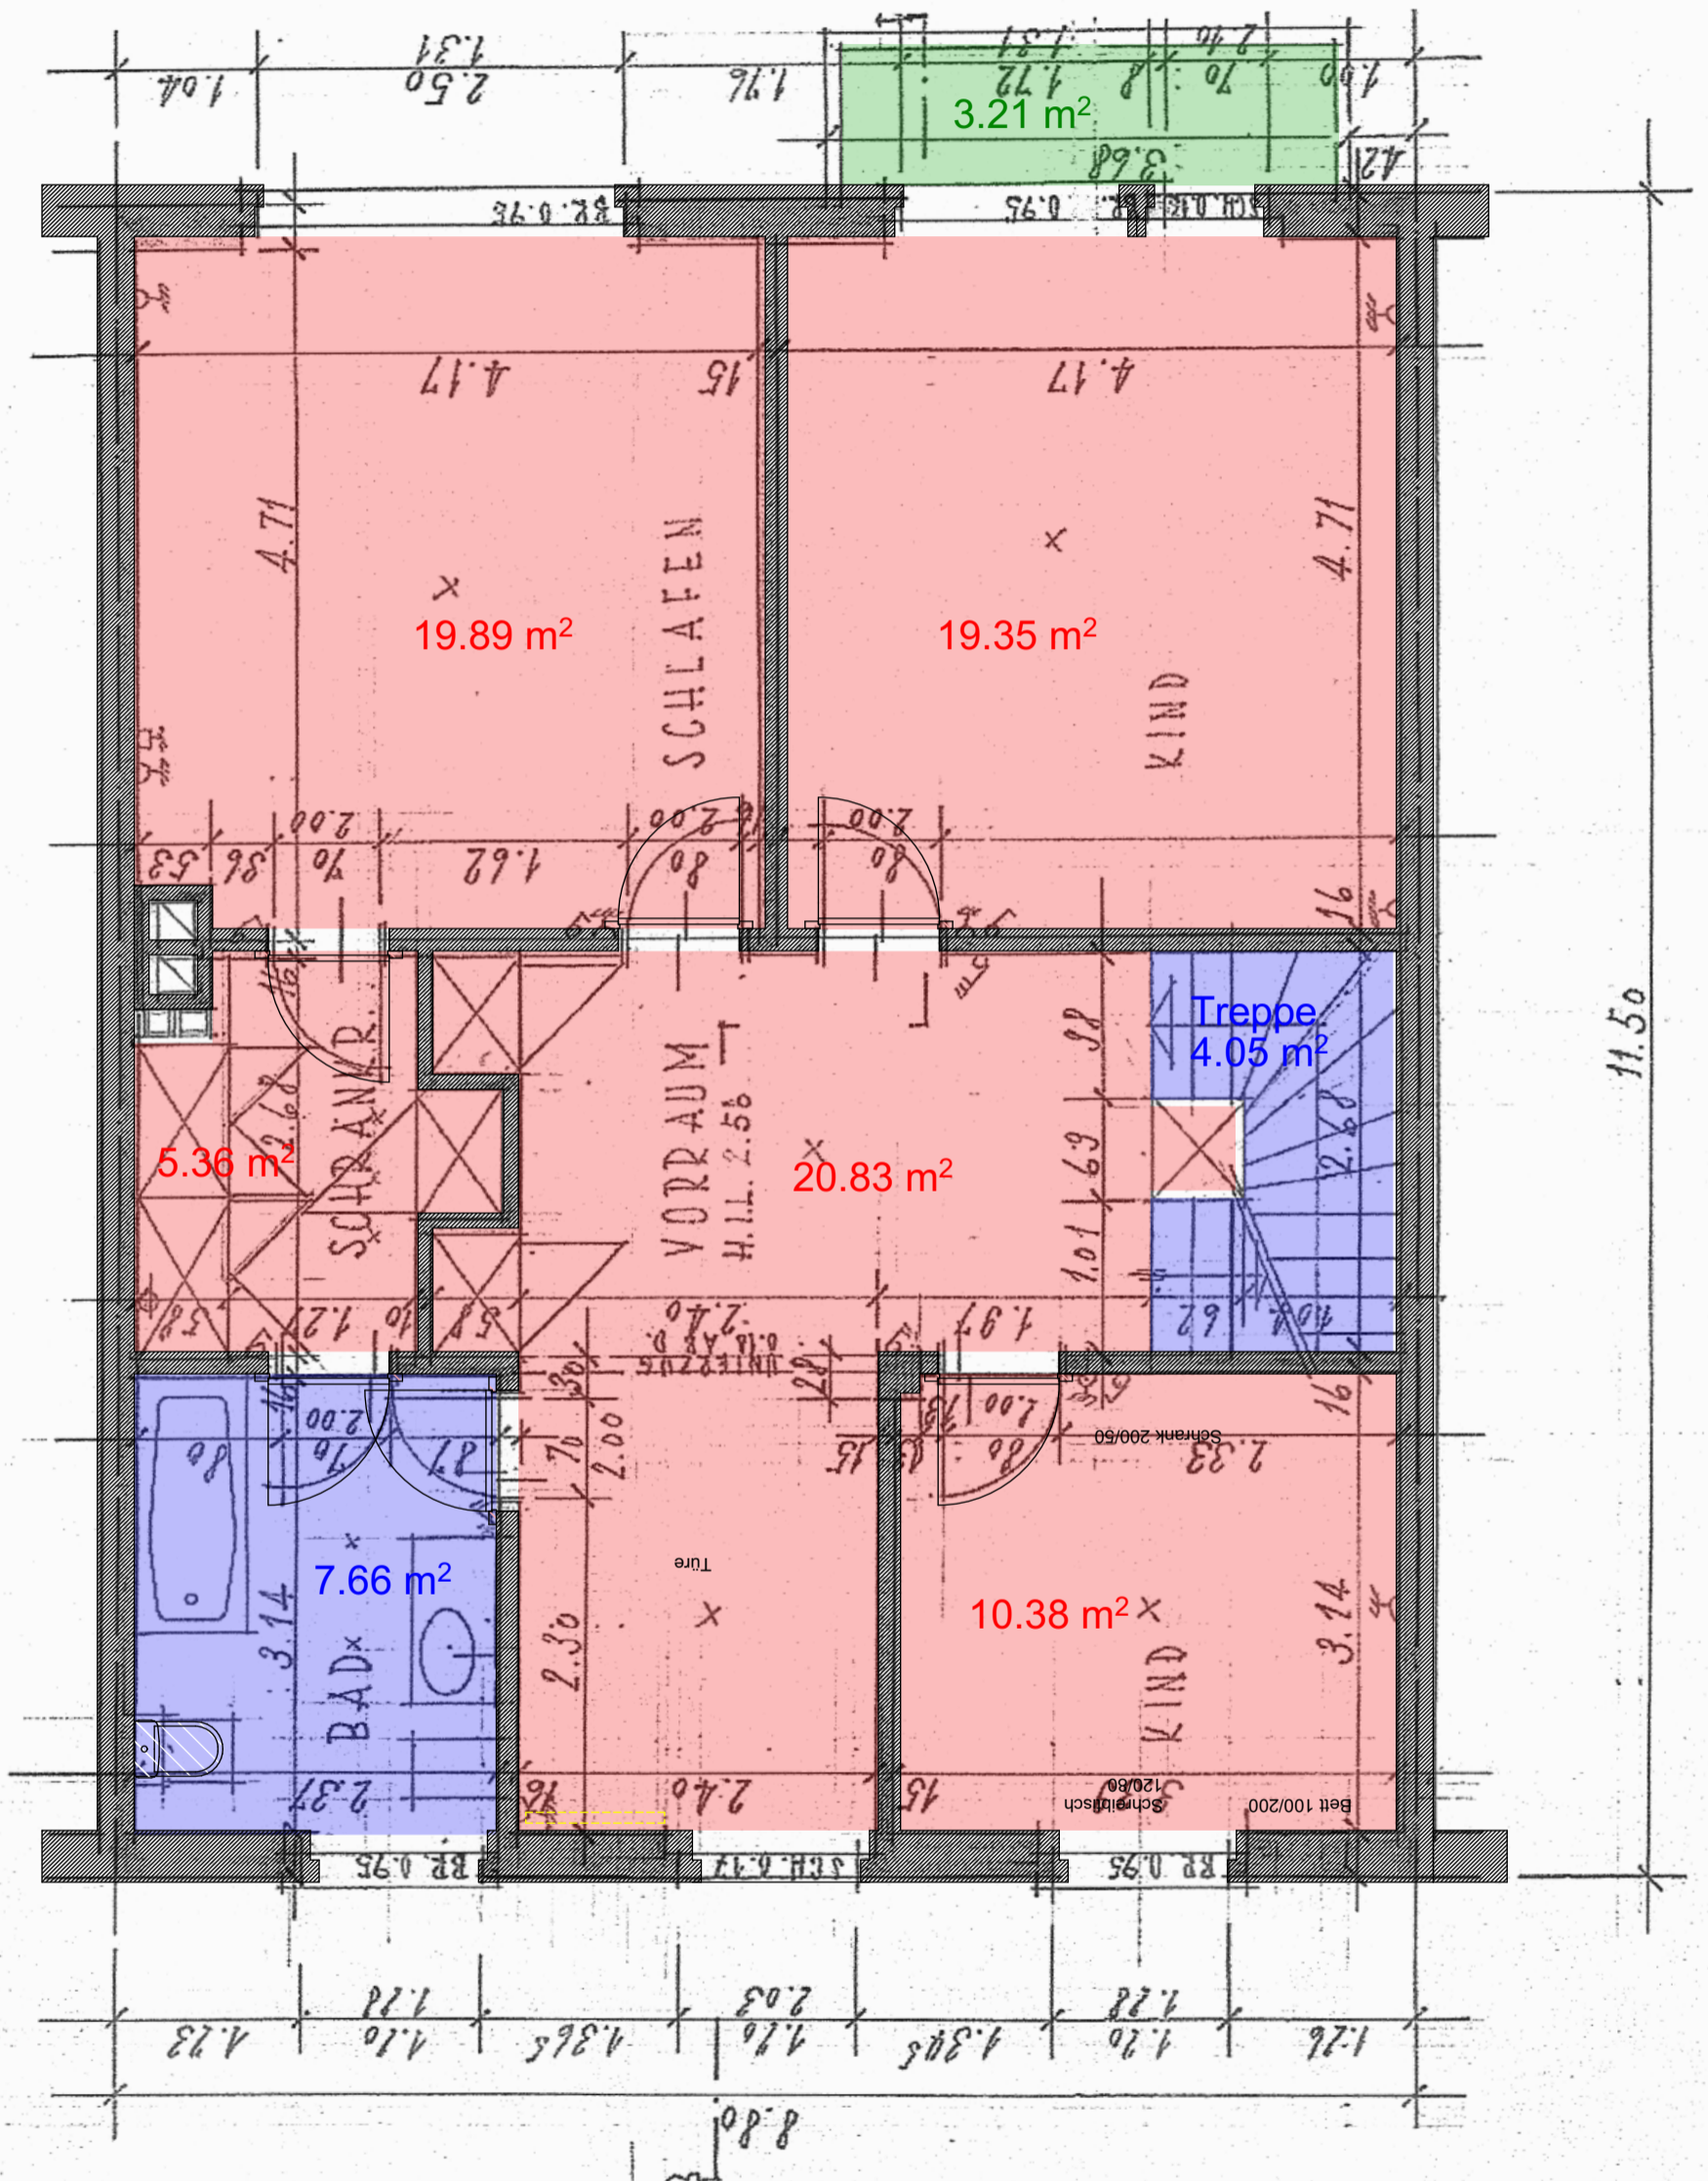

Grundriss Obergeschoss

Masstab: 1:50

Datum: 17.12.2025

