


2016.19	Bruno Walter Architekten - Partner AG		
01	Dipl. Architektin EPh FH SA Ulrike Winkler CH-4500 Sion Ulrike.Winkler@bruno-walter.ch		
PLG: A3	Gez. pod	Dat.	16.08.17
Rev:	Rev:	Prüf.Dat.	27.09.17

Grundriss 3. Obergeschoss 1:100

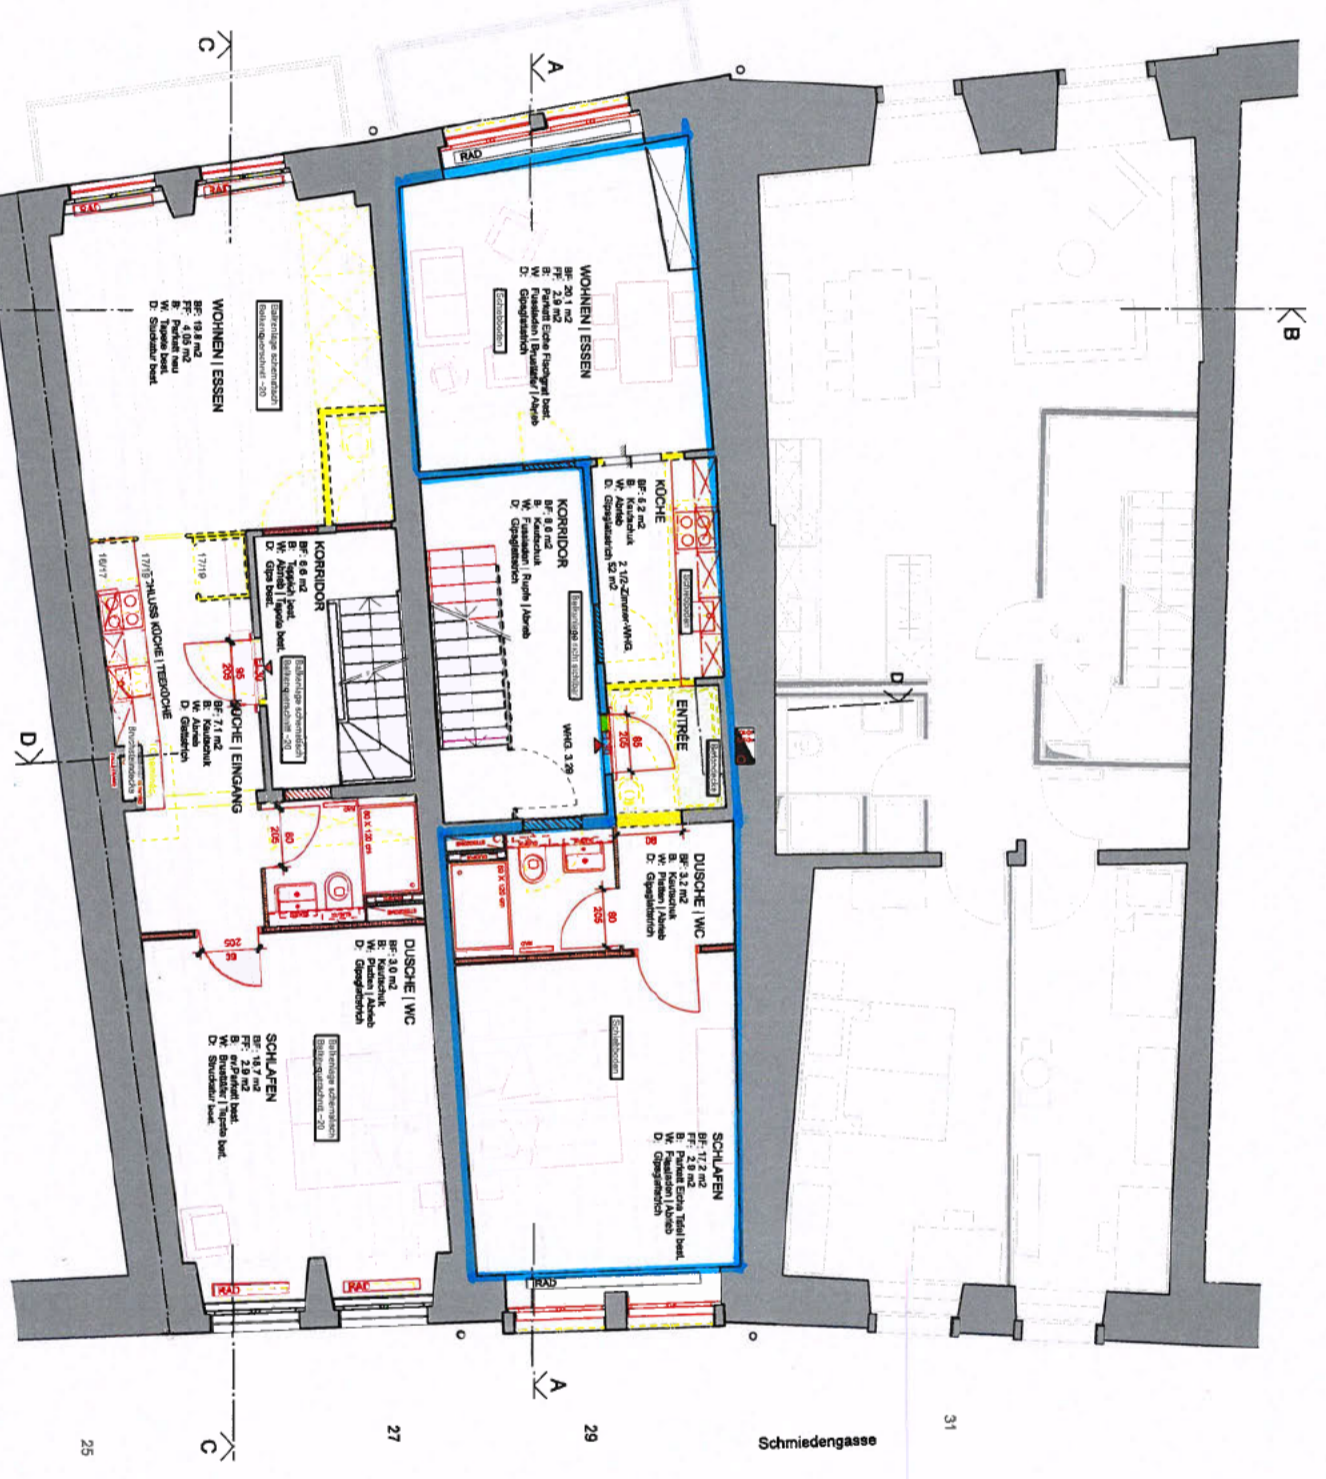

①



Schmiedengasse

25

27

29

31