


Ringoltingenstrasse 7
 3006 Bern
 Milena Reis / Lukas Marti

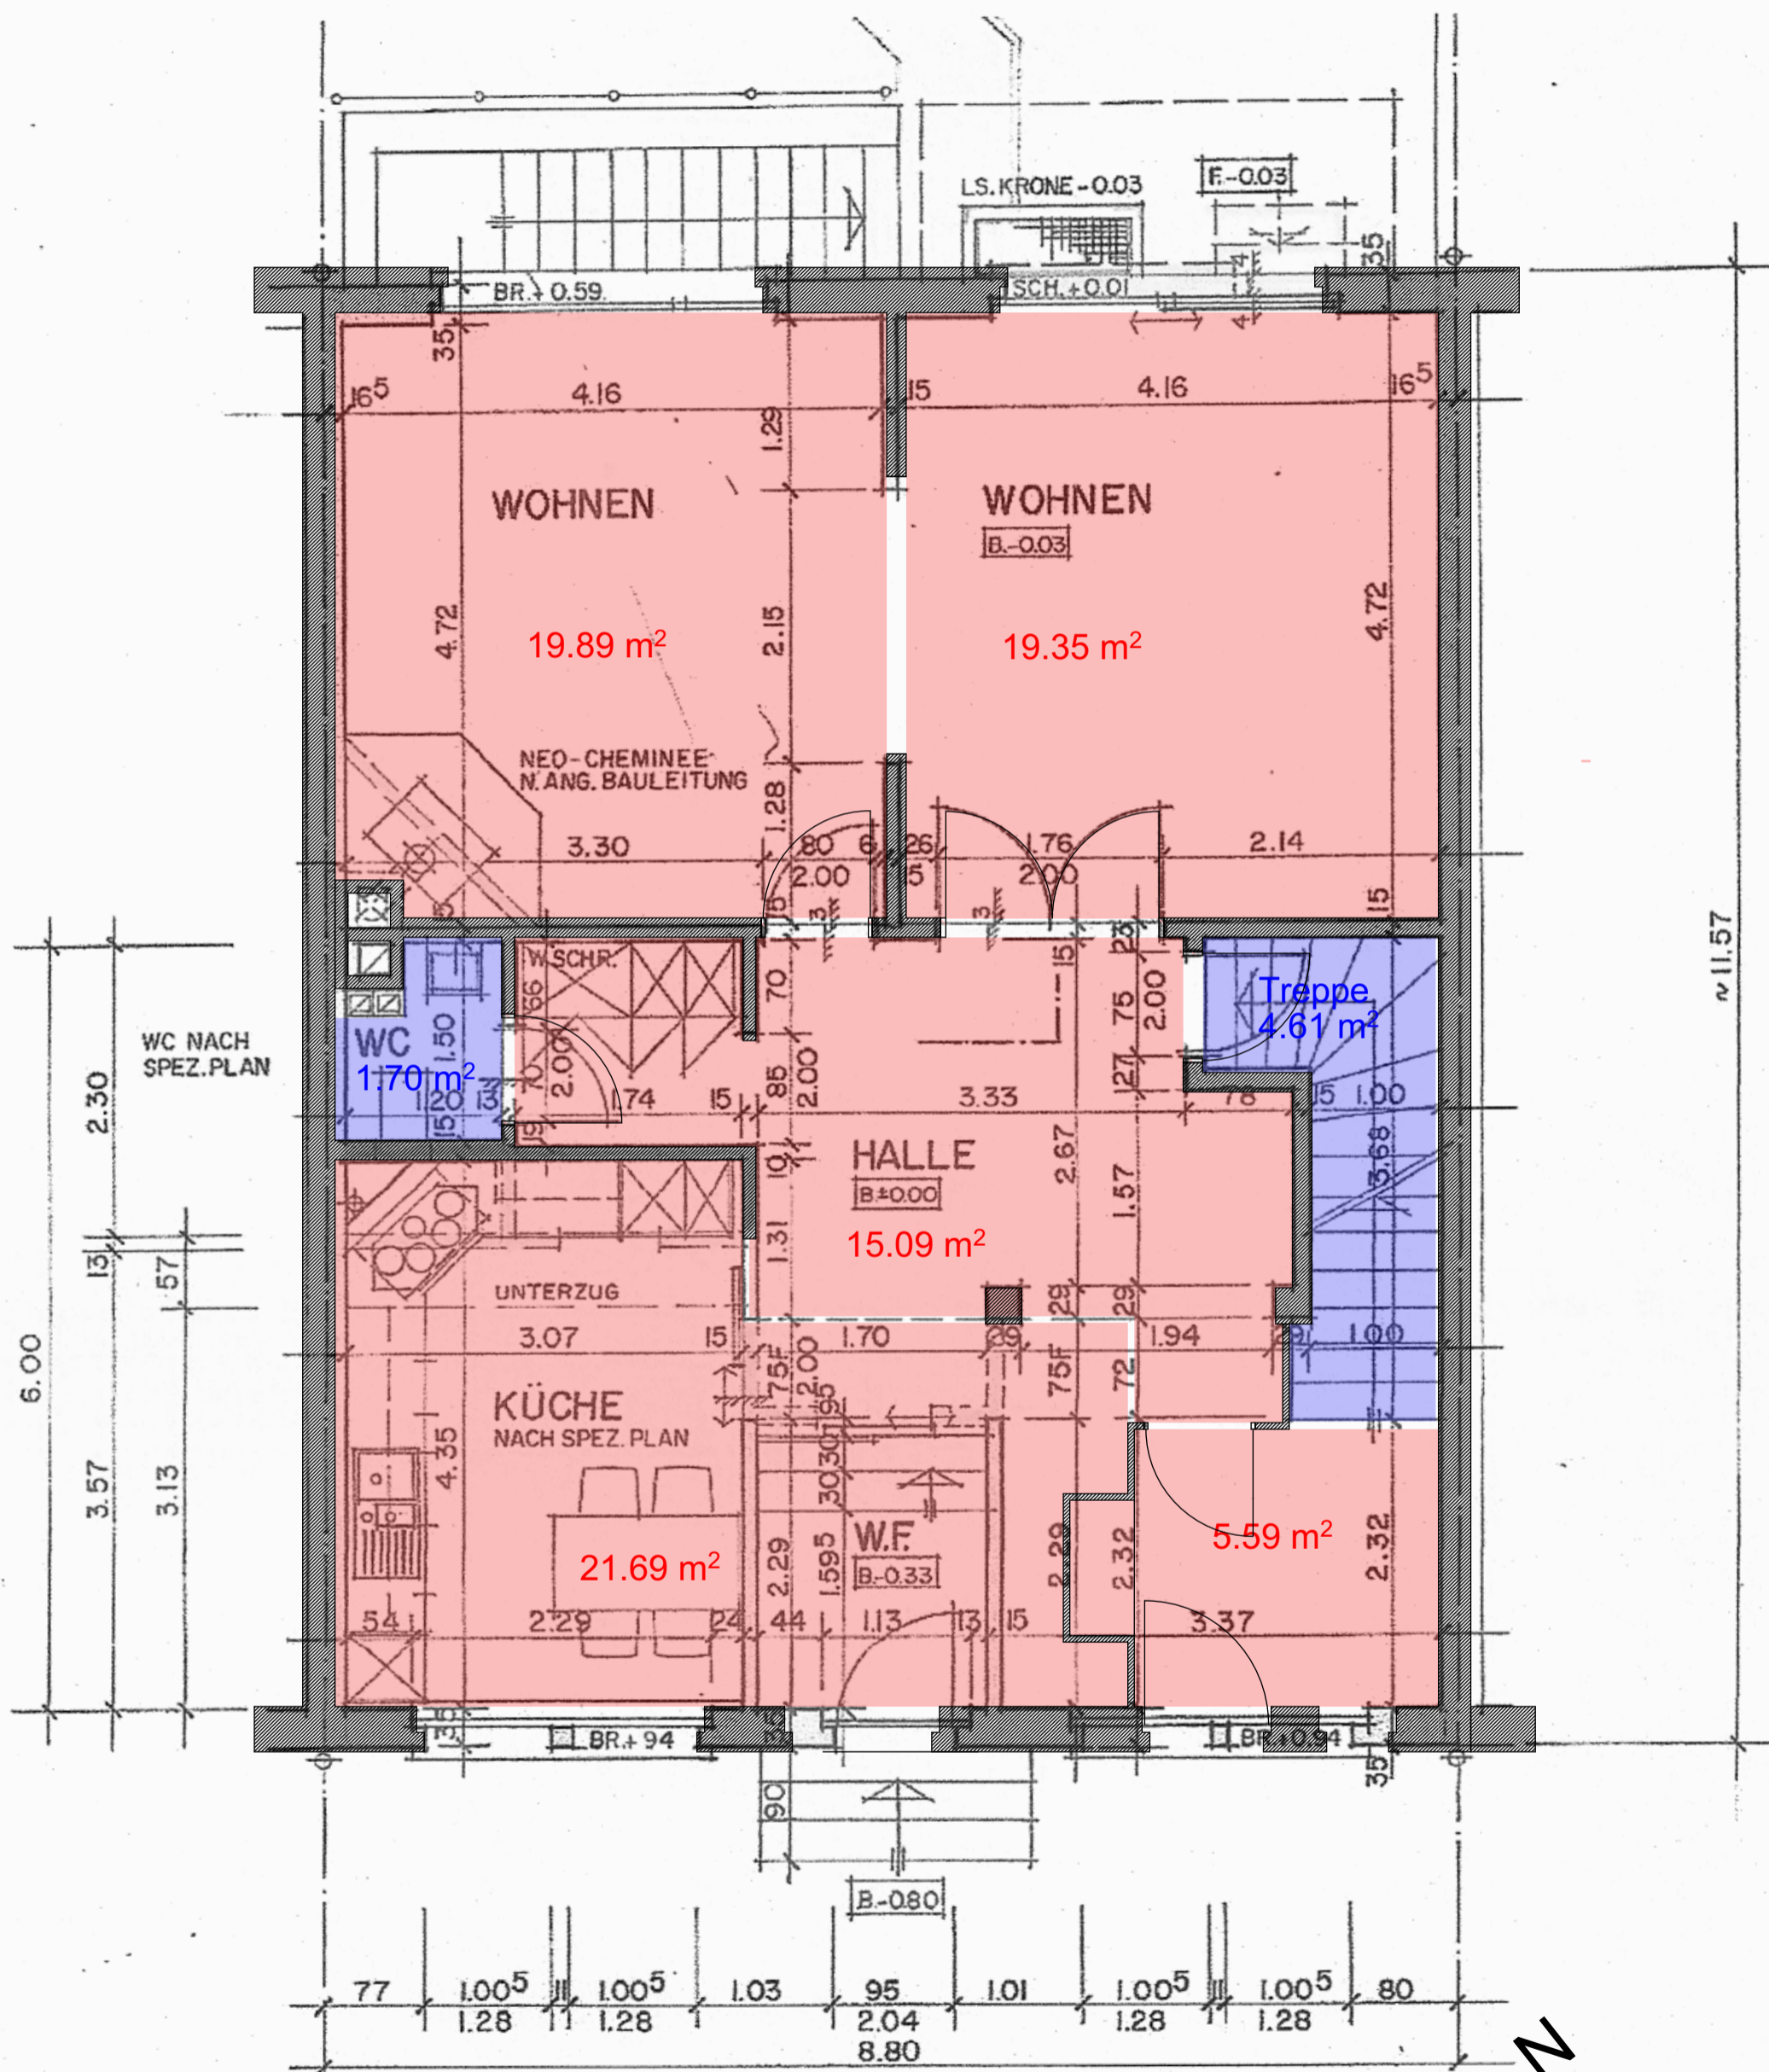

Grundriss Erdgeschoss

Masstab: 1:50

Datum: 17.12.2025

