


Wohnung B5 - Käuferplan

Legende:

Legend of materials and construction methods including Backstein, Kalksandstein, Beton, and various insulation types like Dämmung and PUR (PIR) Permium PLUS.

Index Datum Gez. Änderungen

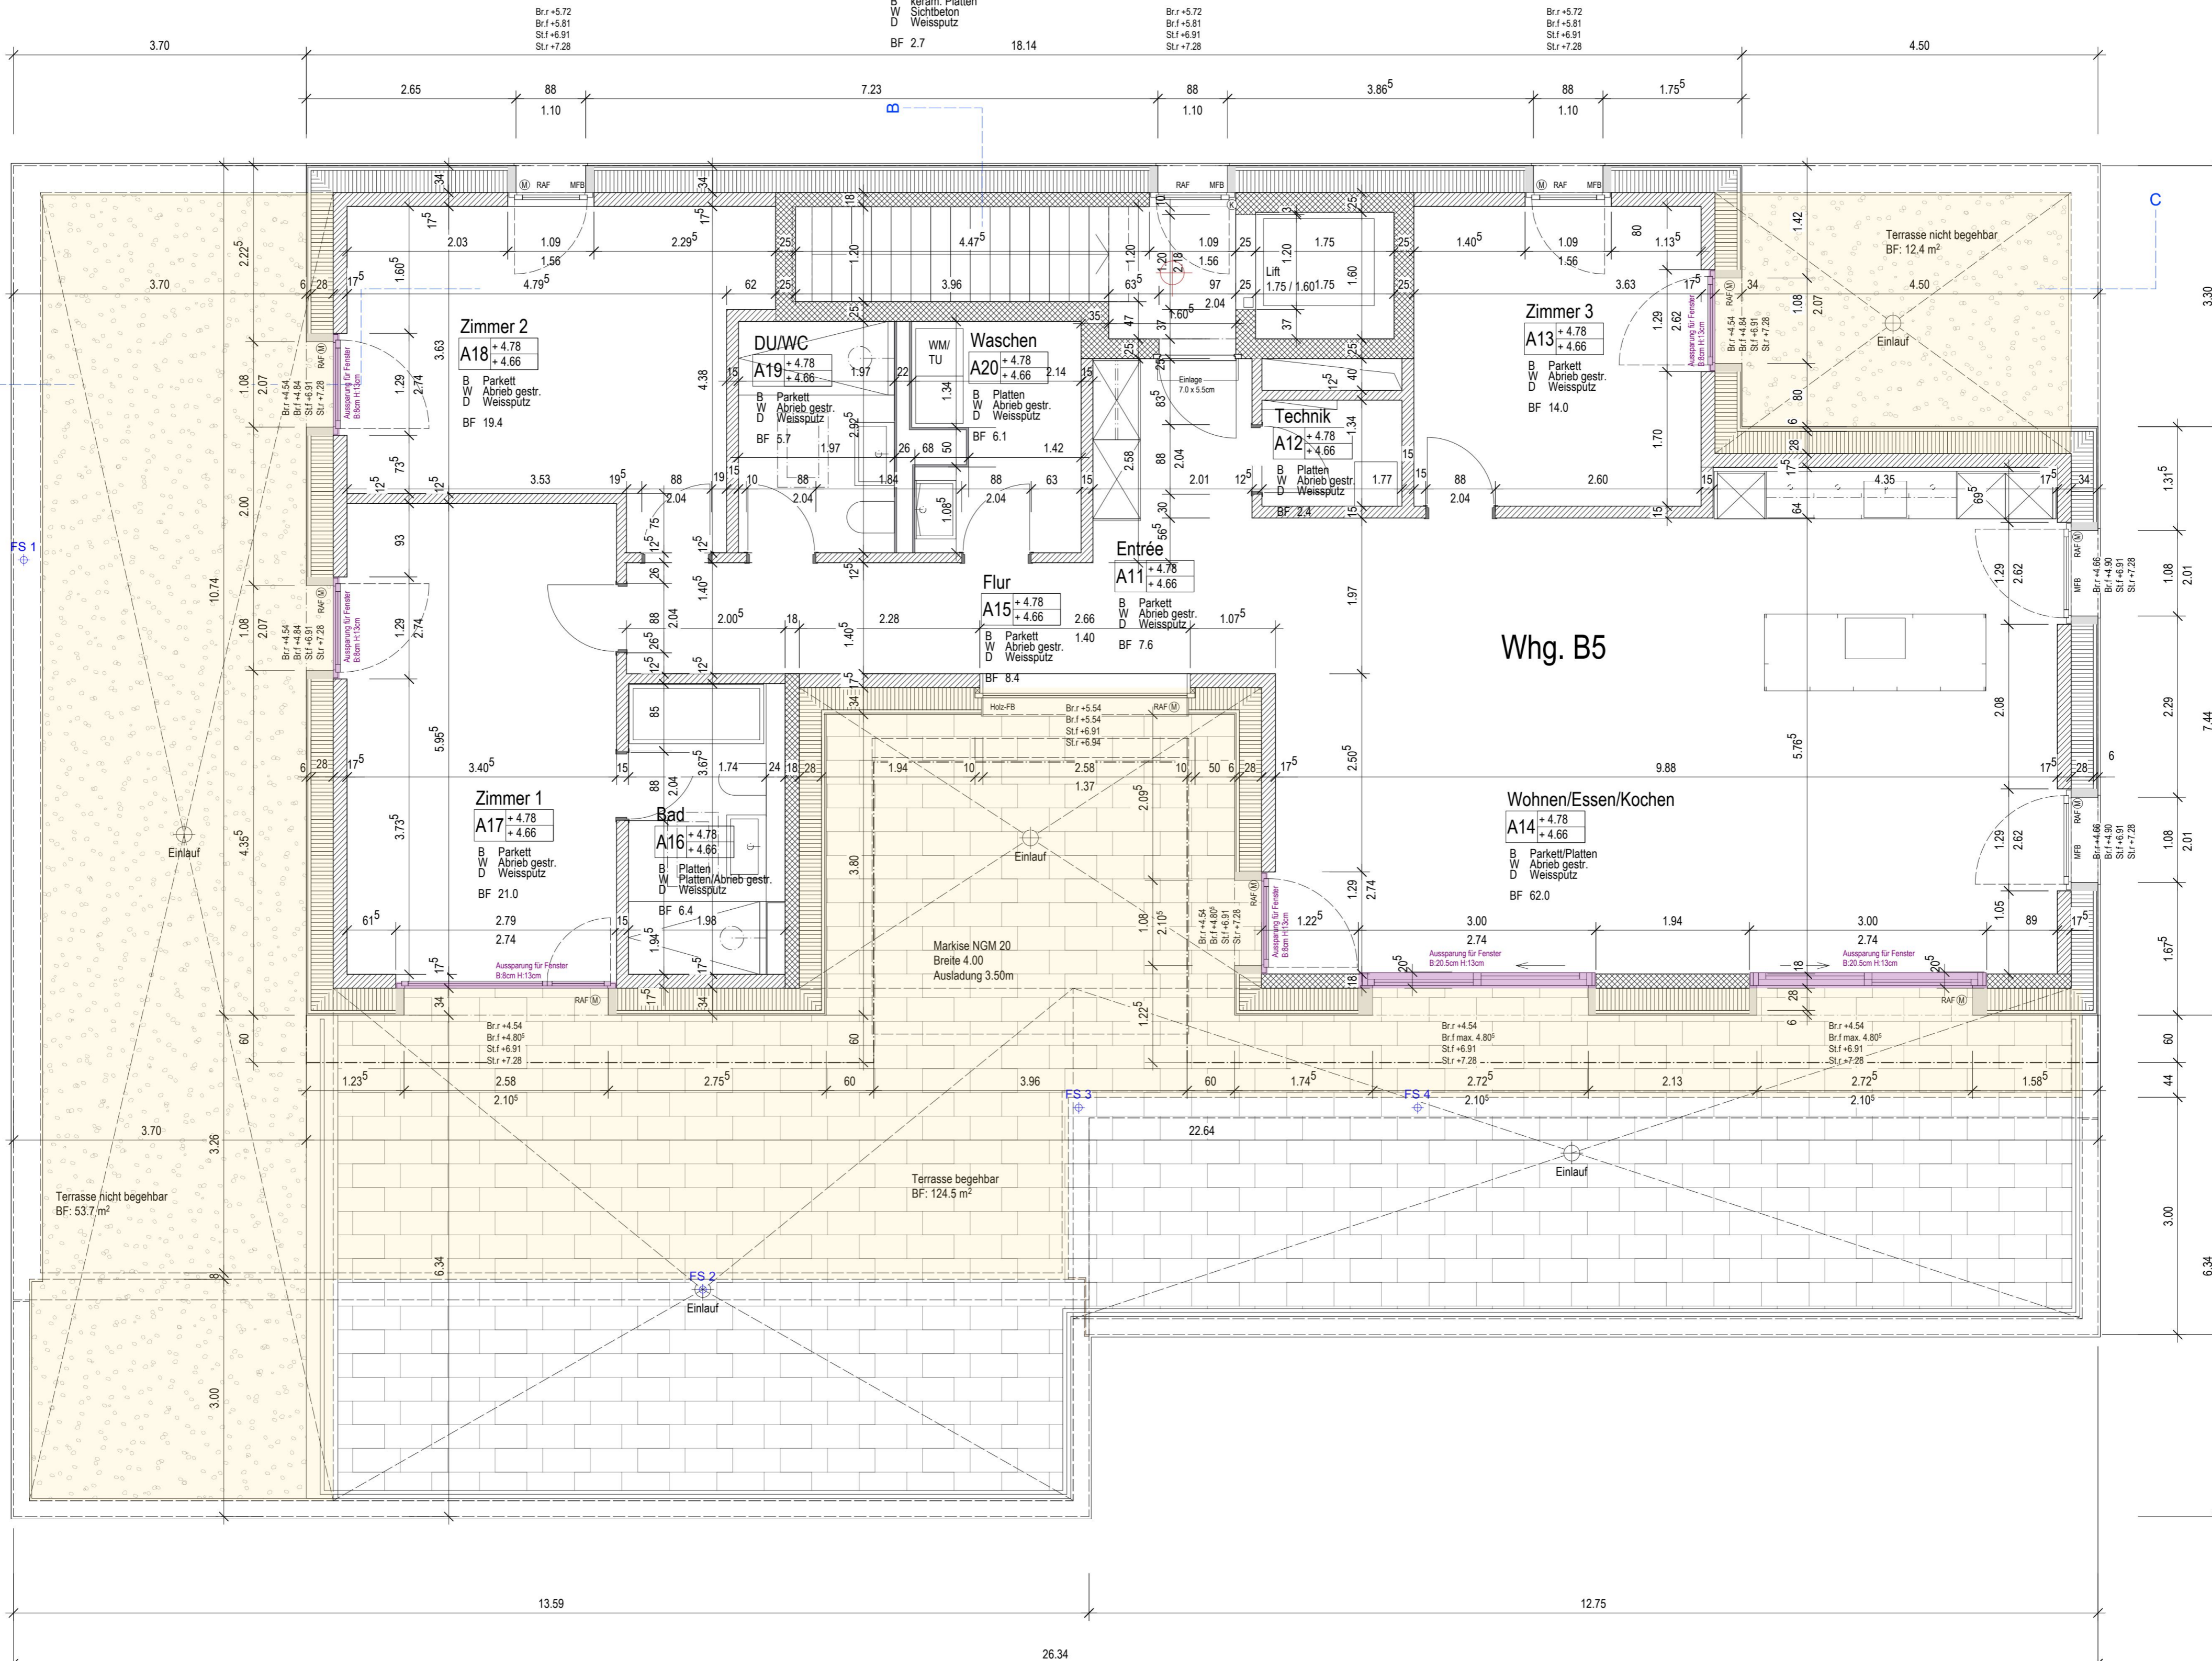

Treppenhaus B

Table with 2 columns: Room/Level and Details. Includes A21 (+4.80, +4.66) and B keram. Platten, W Sichtbeton, D Weissputz.

FS 1

FS 3

FS 4

6.34

13.59

26.34

12.75